


Fasada JUG

1:100

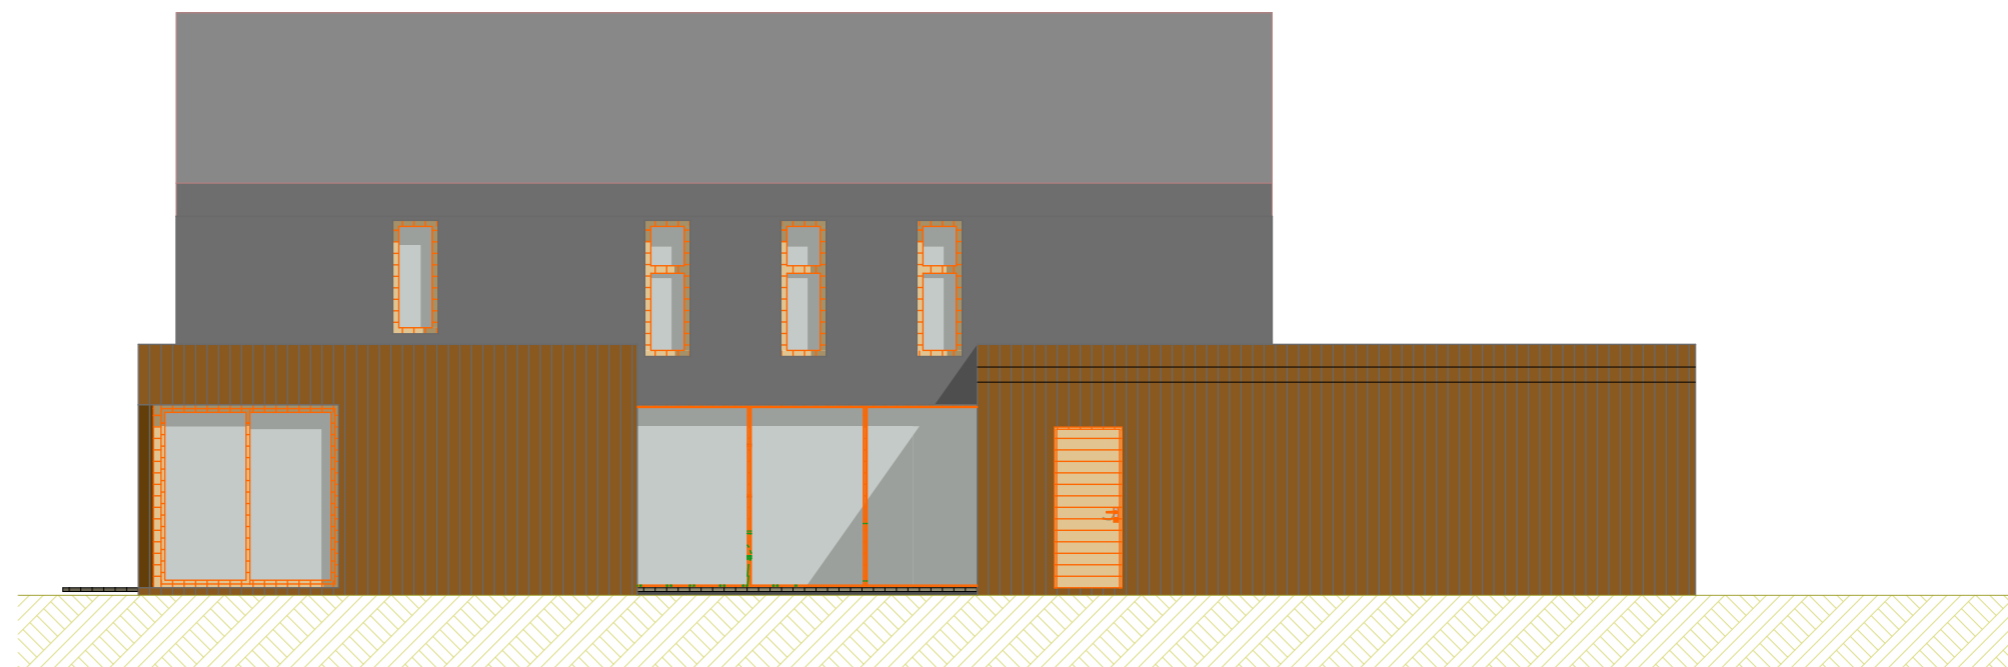

Fasada SEVER

1:100

Naziv objekta:	Investitor:	Vrsta projekta in št.:	Datum izdelave risbe:	Merilo:
Stanovajska hiša HORIZONT	D+	IDZ,	oktober 2009	1:100